


FIRST FLOOR PLAN

Scale 1/4" = 1'-0"

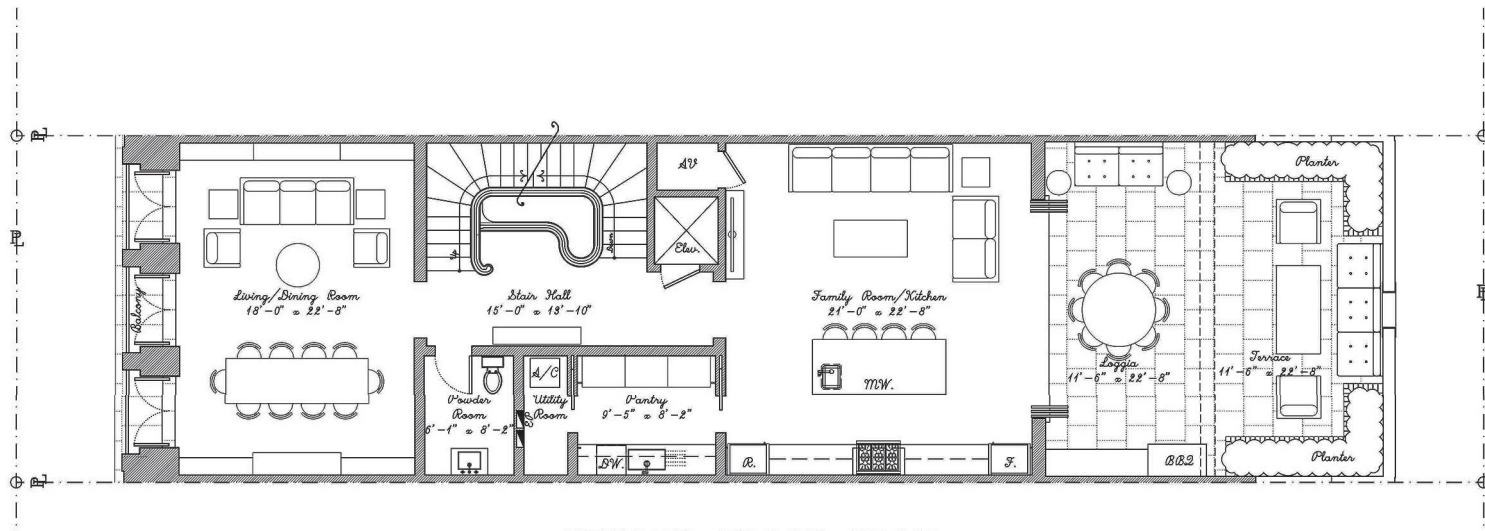

SECOND FLOOR PLAN

Scale 1/4" = 1'-0"

