


FIRST FLOOR PLAN
 Scale 1/8" = 1'-0"

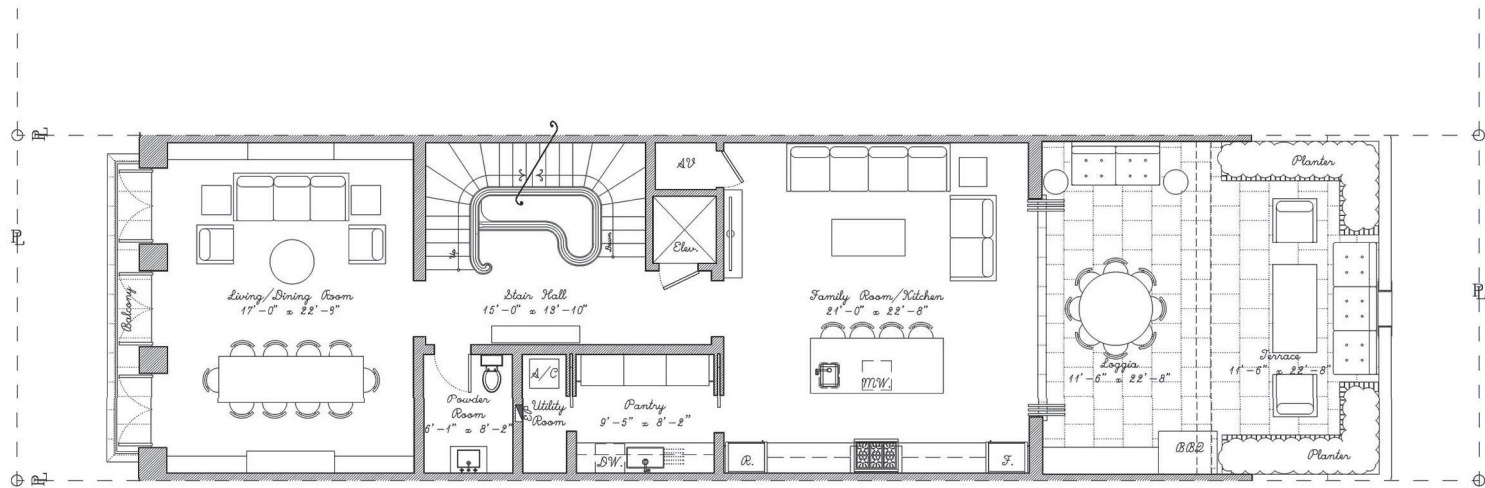

SECOND FLOOR PLAN
 Scale 1/8" = 1'-0"